



SOUTHWEST FRONT ELEVATION

SCALE 1/4" = 1'-0"

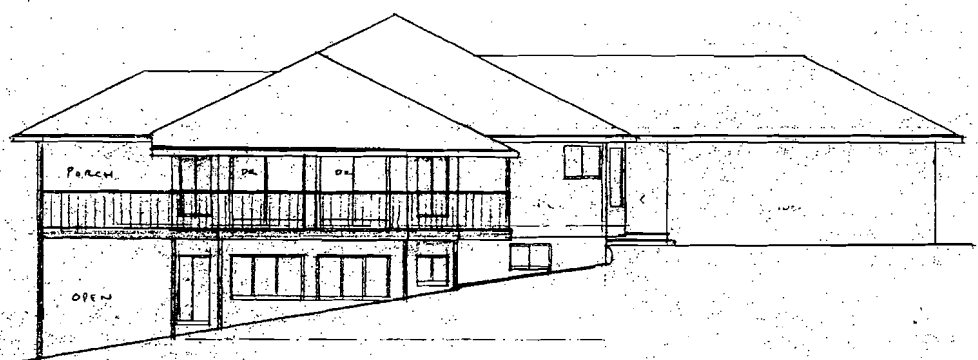


NORTHWEST LEFT ELEVATION

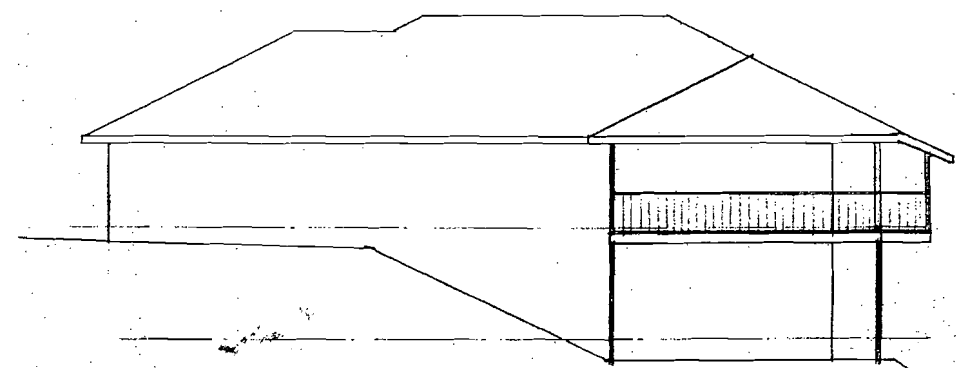

NORTHEAST REAR ELEVATION

B

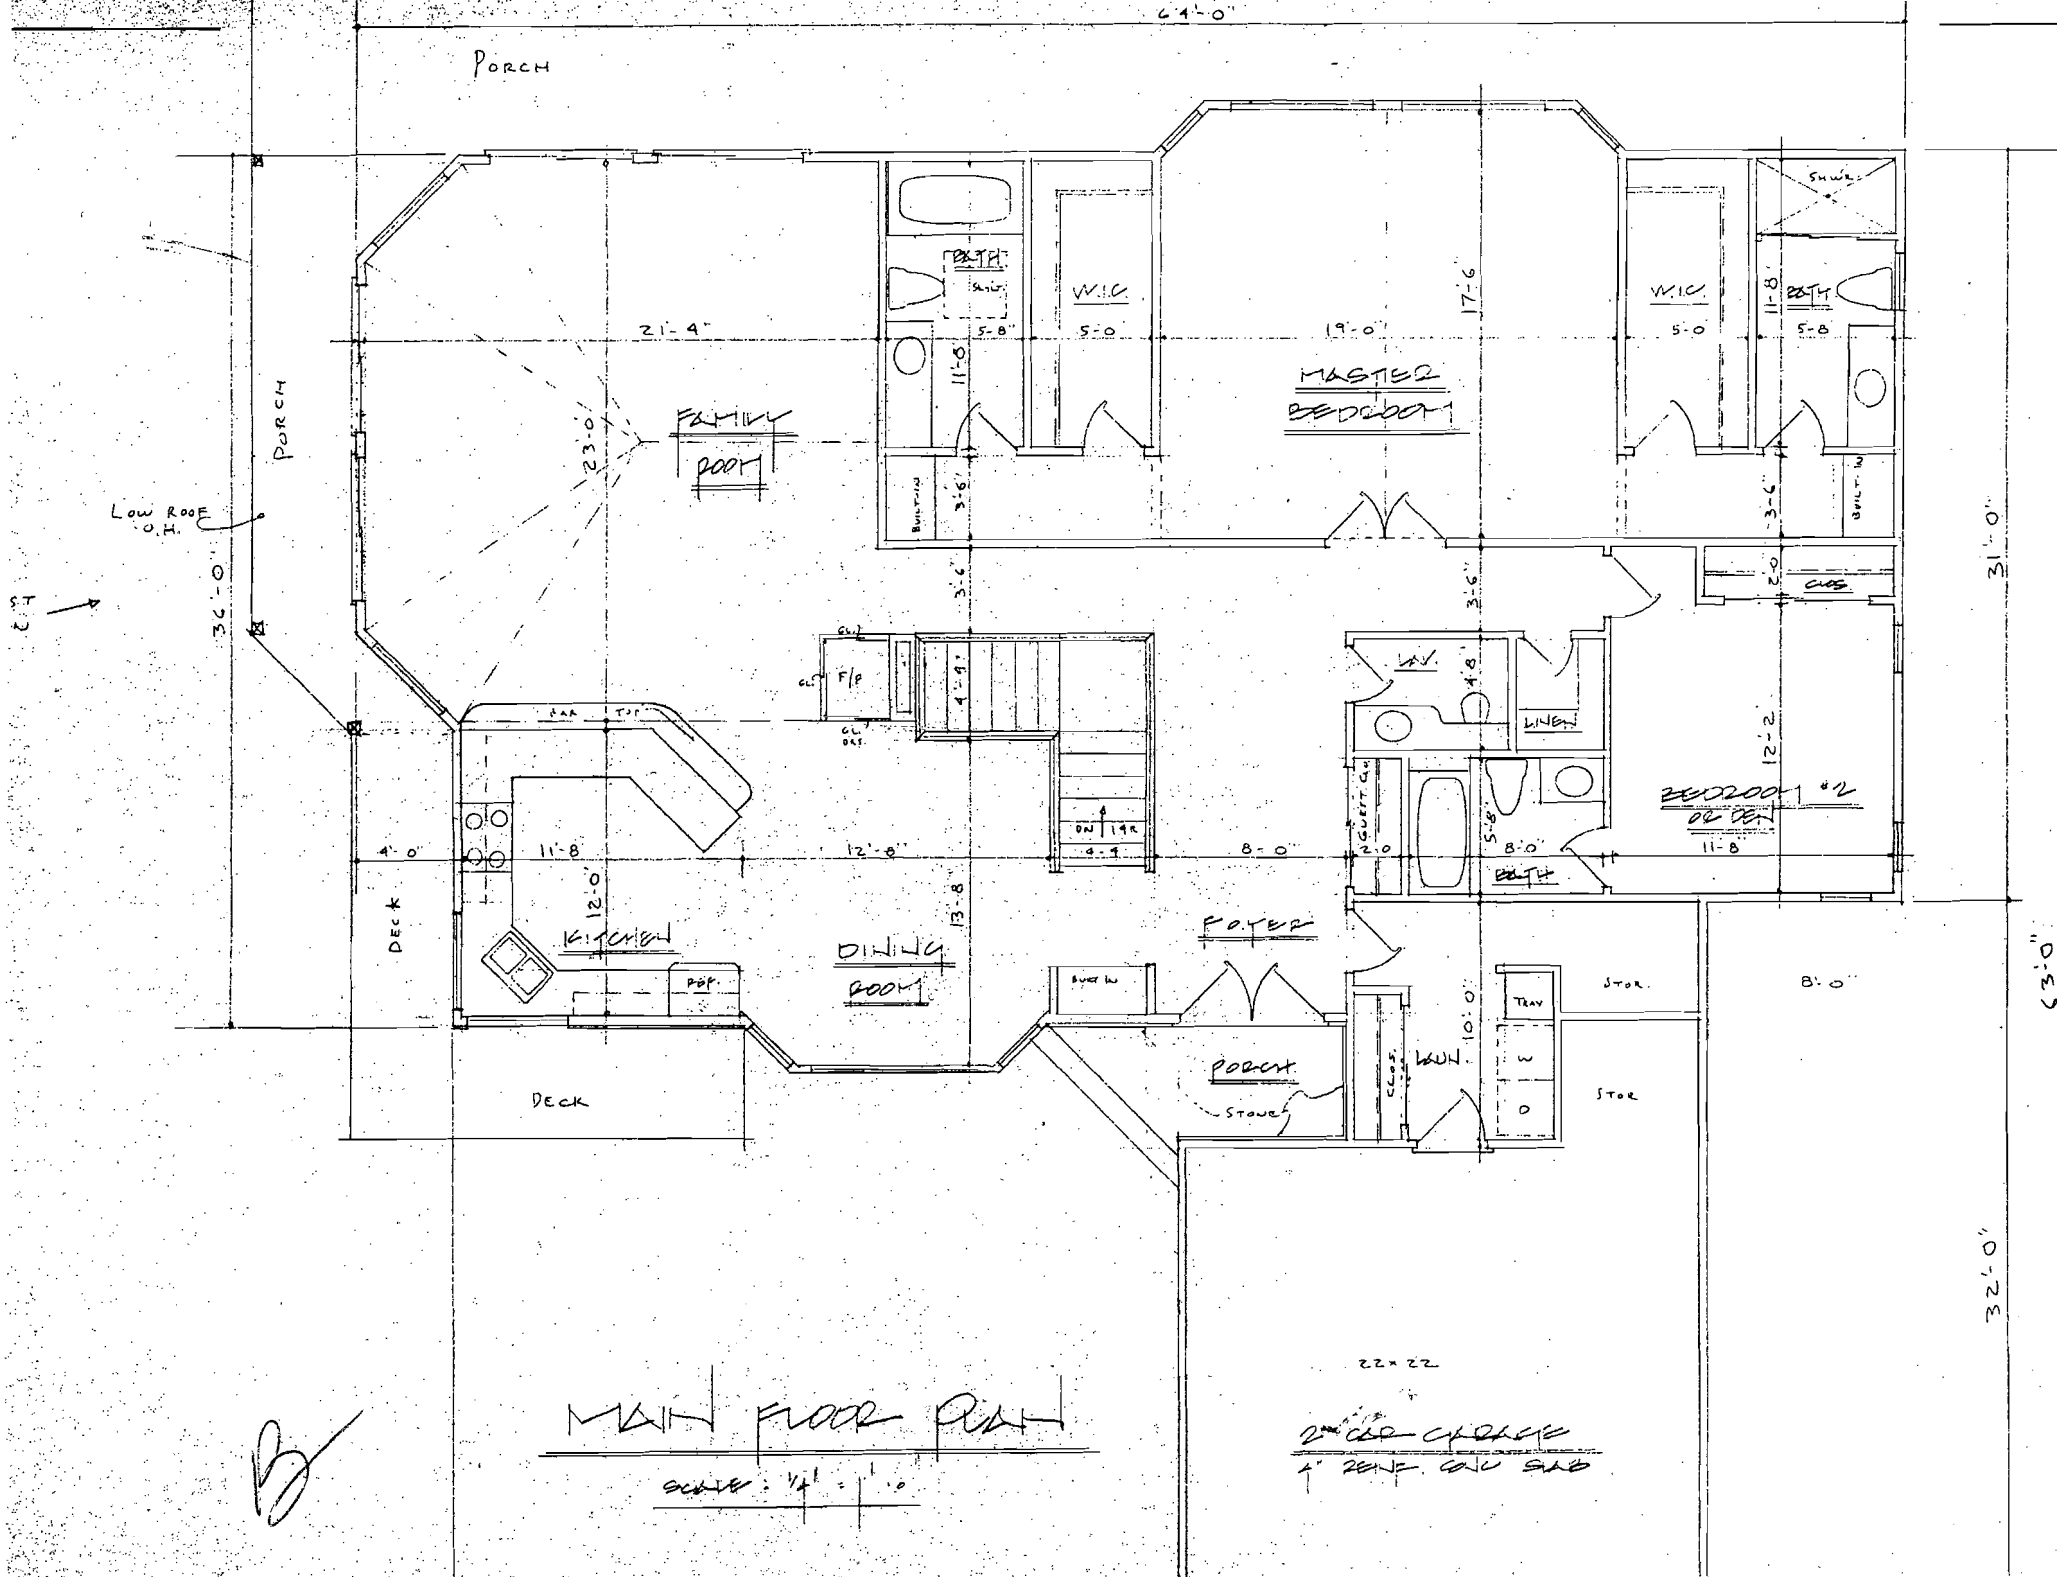

PORCH

Low ROOF
O.H.

PORCH

DECK

DECK

FAMILY
ROOM

MAIN FLOOR PLAN

SCALE: 1/4" = 1'-0"

MASTER
BEDROOM

BEDROOM #2

FOYER

POUCH

2ND CHOICE

1ST CHOICE ONLY SUB

32'-0"

31'-0"

63'-0"

B